

Band about 1" wide 1/4" thick
for joining concrete.

Elevation Line No. 1.
Scale 3/32" = 1'

Length of pipe along center line 190 feet.
12 Gauge, 16" Diam. slip joint, coated.




Detail

Bend here to rise
3' 6" in 58'

58'

3' 6"

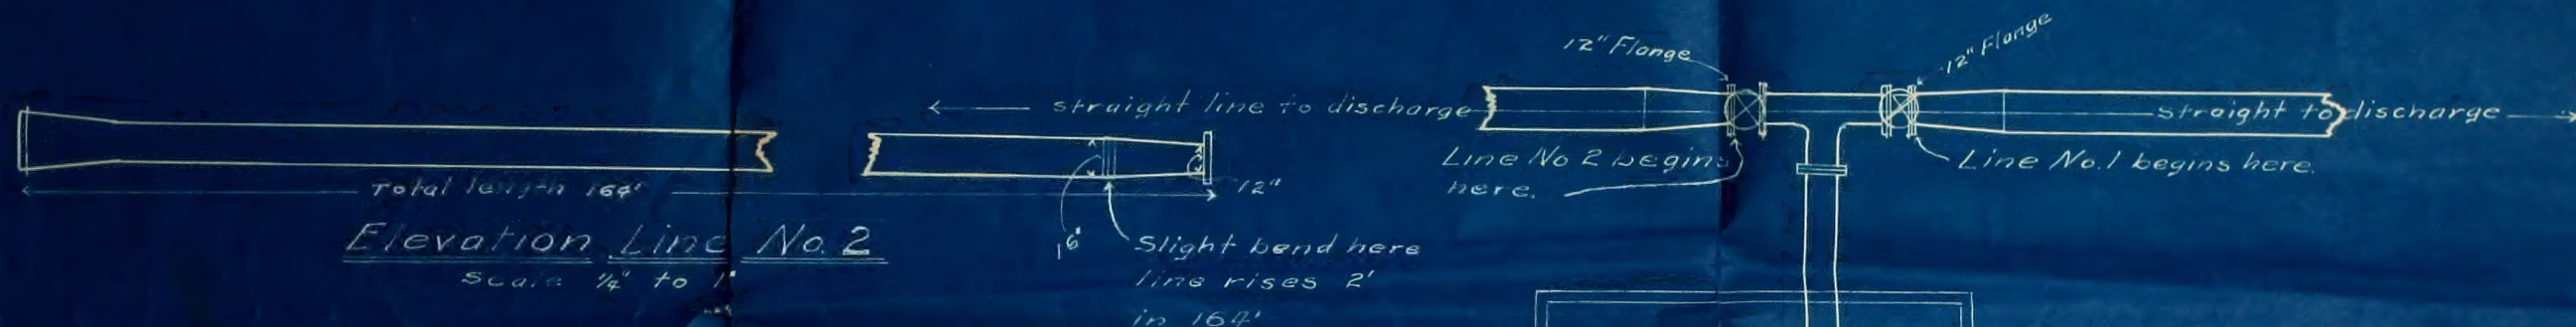

total length 164'

Elevation Line No. 2
Scale 1/4" = 1'

straight line to discharge

Line No. 2 begins
here.

Line No. 1 begins here.


Slight bend here
line rises 2'
in 164'

12" Flange

12" Flange


Plan
Scale 1/4" = 1'

Plan

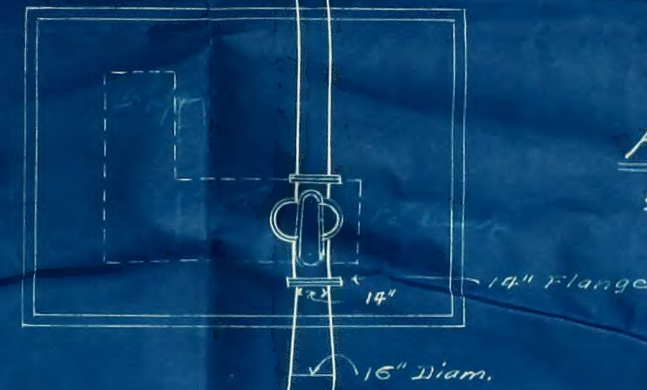


Plan of
Pumping Plant No 6A.
Rec. Dist. 2058.

Showing details of pipe lines.
All pipe to be 12Ga. asphalt coated.

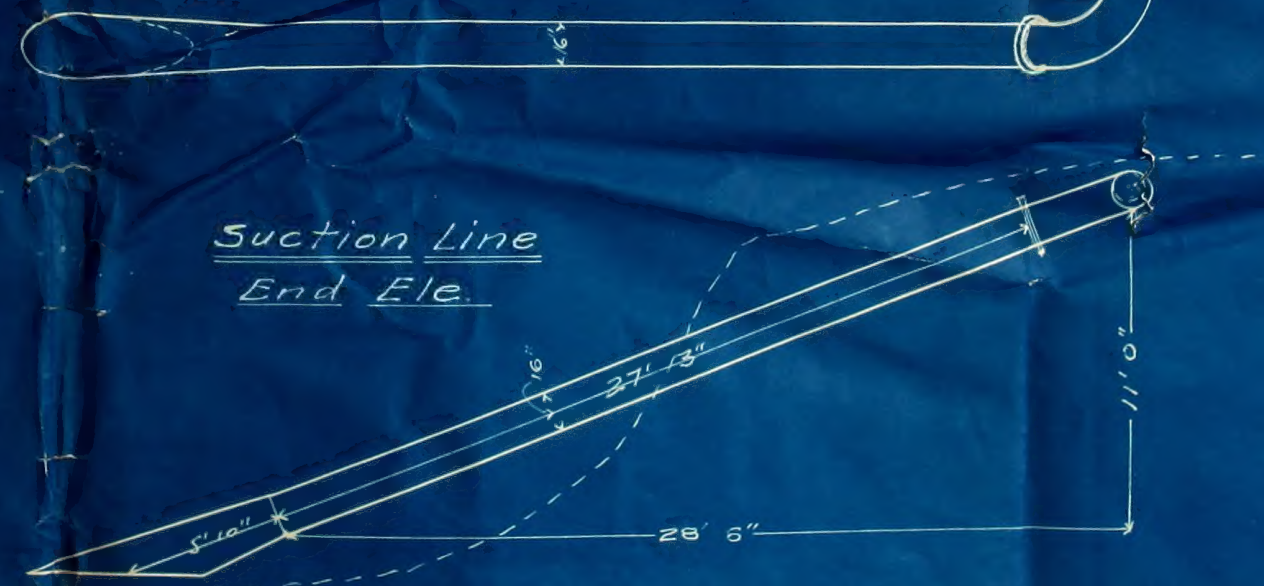

Suction Line
End Ele.

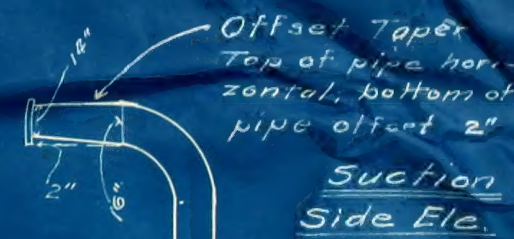

Suction
Side Ele.

EXHIBIT "C"

